


PROPOSED LAYOUT PLAN AT KHASRA NO359,360,361,499,451 VILLAGE - BUREDA, TEH. TIJARA, DIST. ALWAR.

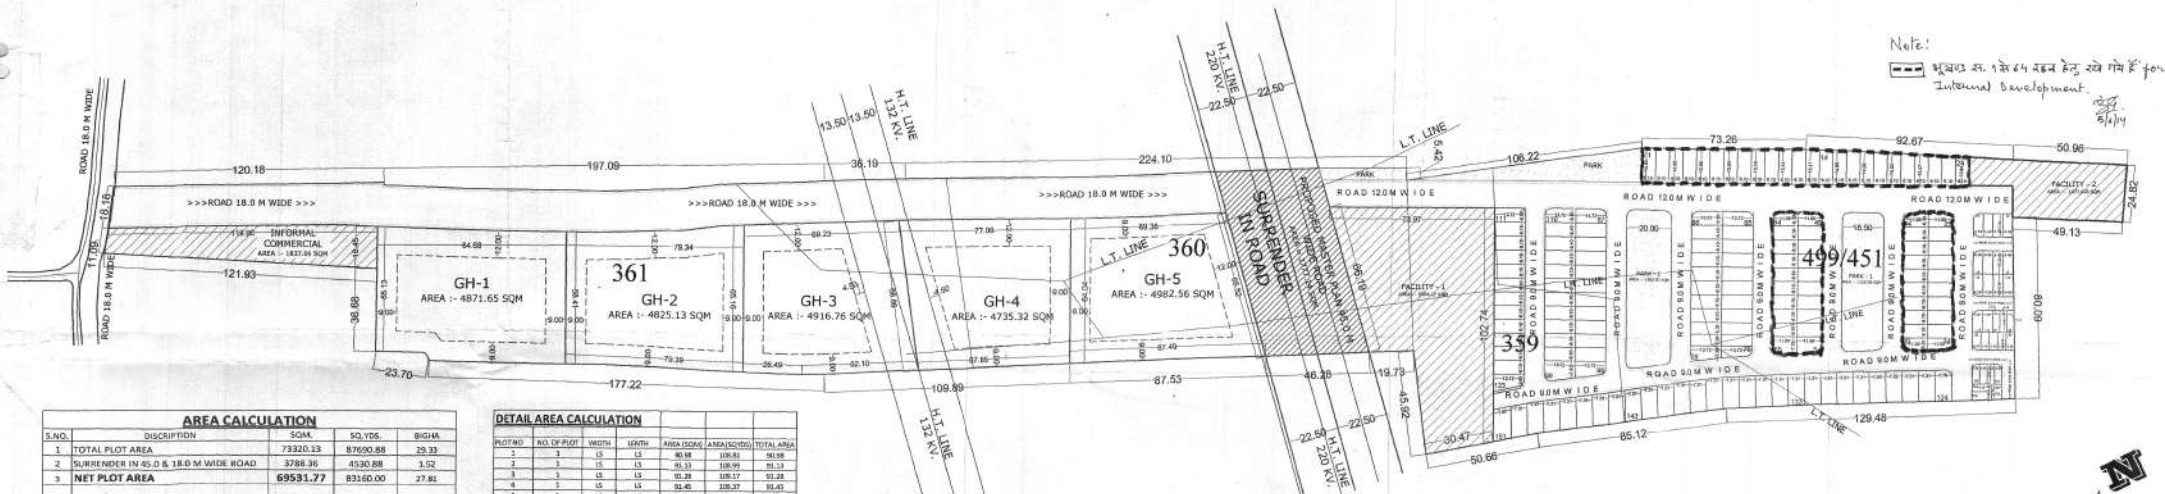

S.NO.	DISCRIPTION	SQM.	SQ.YDS.	BIGHA
2	SURRENDER IN 45.0 & 18.0 M WIDE ROAD	3788.36	4530.88	1.52
3	NET PLOT AREA	69531.77	83160.00	27.81
PROPOSED AREA				
3	RESIDENTIAL AREA	34001.01	45451.60	14.66
7	INFORMAL COMMERCIAL	1817.66	2197.84	2.64
9	FACILITIES	6981.37	8349.72	10.04
4	PARK	3486.04	4169.30	5.01
5	ROAD AREA	19221.69	22991.53	27.05
TOTAL		69531.77	83160.00	100.00

PLT NO.	NO. OF PLOT	WIDTH	LENGTH	AREA (SQM)	AREA (SQYD)	TOTAL AREA
131	1	LS	LS	100.67	120.40	100.67
132 TO 136	5	LS	LS	100.32	119.98	501.60
137	1	LS	LS	100.41	120.09	100.41
138	1	LS	LS	100.66	120.39	100.66
139	1	LS	LS	100.72	120.46	100.72
140 TO 144	5	LS	LS	101.03	120.83	505.15
145	1	LS	LS	100.80	120.56	100.80
146 TO 149	4	LS	LS	100.79	120.54	403.16
150	1	LS	LS	101.58	121.49	101.58
151	1	LS	LS	111.78	133.69	111.78
GH1	1	LS	LS	4871.65	5826.49	4871.65
GH2	1	LS	LS	4825.14	5770.87	4825.14
GH3	1	LS	LS	4916.76	5880.44	4916.76
GH4	1	LS	LS	4735.32	5663.44	4735.32
GH5	1	LS	LS	4982.56	5959.14	4982.56
156						
				TOTAL		36910.90

